
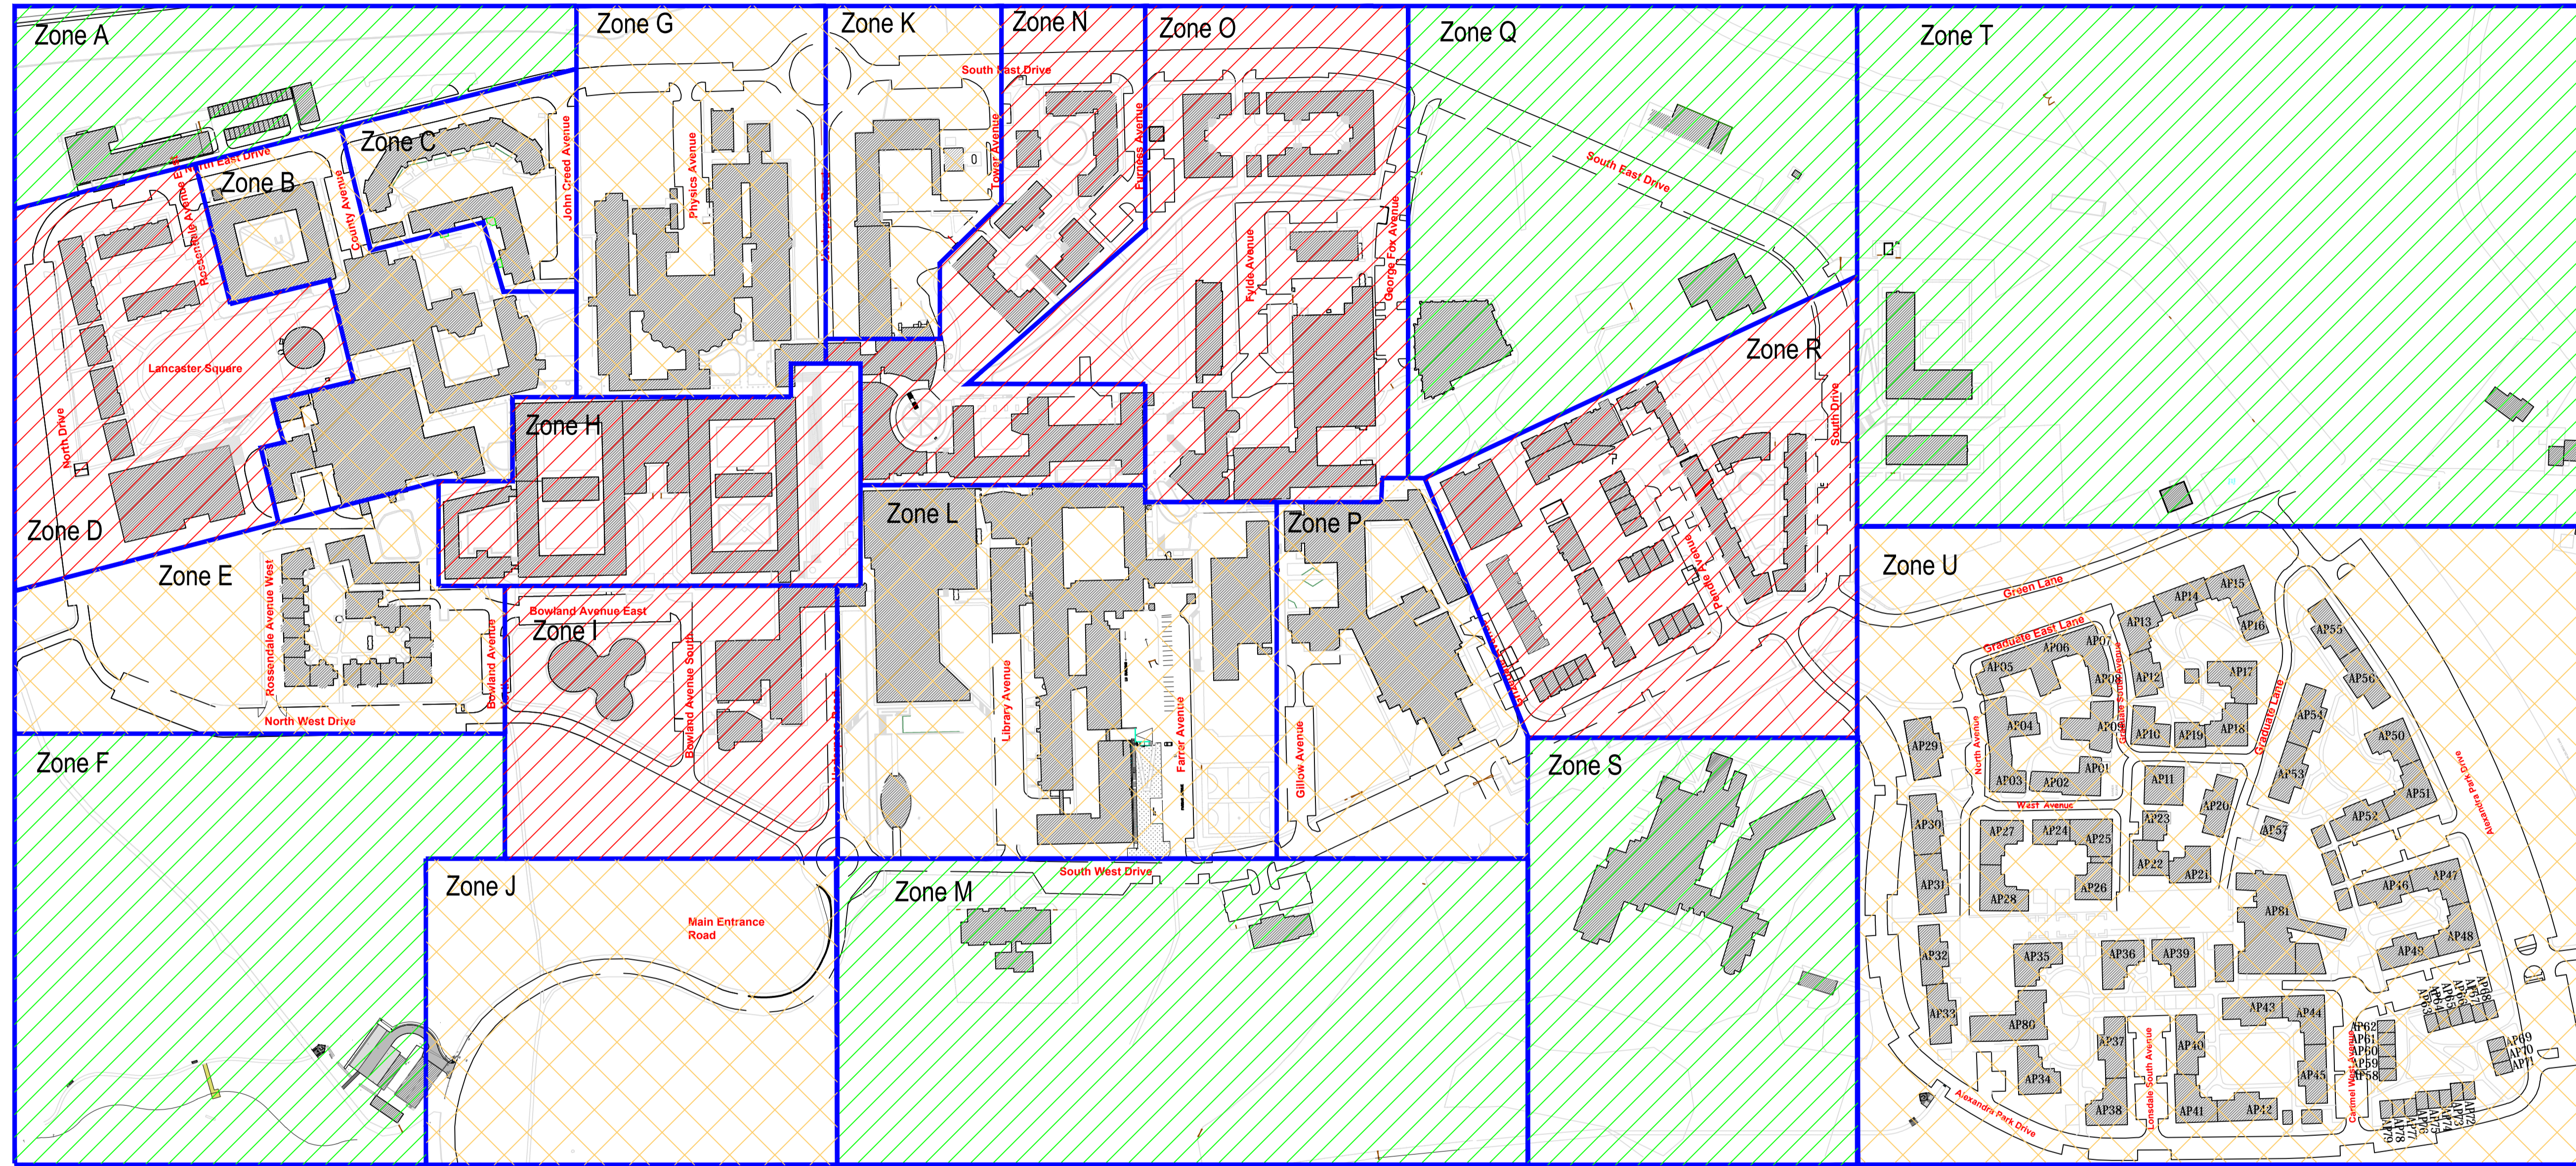


Do Not Scale
 Use only written dimensions. All dimensions must be verified prior to the works being put into hand and any discrepancies reported to the originator.

Health And Safety Information

	Details	Initials	Date
Asbestos Survey			
Structural Checks/Lifting & Handling			
Site Survey			
Access and Egress/Site Compound			
CDMC Design Review & Hazards Identified			

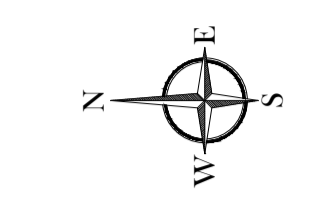

KEY: Footfall RAG Ratings

- RED: High Footfall Area
- AMBER: Medium Footfall Area
- GREEN: Low Footfall Area

- Zone A: North East Corner
- Zone B: County/Great Hall
- Zone C: John Creed
- Zone D: Lancaster Steps
- Zone E: Bowland Hall
- Zone F: North West Campus
- Zone G: Faraday/Physics
- Zone H: Bowland/Alexandra Sq
- Zone I: Chaplaincy
- Zone J: Main Entrance Road Area
- Zone K: Maintenance
- Zone L: Library/LEC
- Zone M: Pre-school/Medical Centre
- Zone N: Furness
- Zone O: Fylde
- Zone P: Management
- Zone Q: South Campus
- Zone R: Pendle/Grizedale
- Zone S: Conference Centre
- Zone T: South East Campus
- Zone U: South West Campus

Location Plan
 N.T.S.
 General Notes

Rev.	Details of Revision	Date	Sign



Project:
**Accessibility Improvement Works
 External Areas**

Ref:

Drawing No: **5159552/010/101**

Title:
**Main Campus Site Plan
 Footfall RAG Rating**

Scale:	Drawn:	Checked:	Co-ord chd:
NTS	DL		
Original Size:	Date:	Date:	Date:
A1	13.10.17		

DRAWING STATUS:

01. DESIGN	04. PRODUCTION INFORMATION	07. CONSTRUCTION
02. DESIGN CONCLUSION	05. BUILDING REGULATIONS	08. FINAL CONSTRUCTION
03. PLANNING	06. TENDER	09. SPARE

01. PRELIMINARY	02. FOR COMMENT	03. FOR APPROVAL
OTHER:		

Filename:
 P:\GB\WAF and G-North West\Building
 Surveying\Clients\Lancaster University\E-Projects\010 Main
 Campus Accessibility Works\RAG Site Plan.dwg

Revision: